



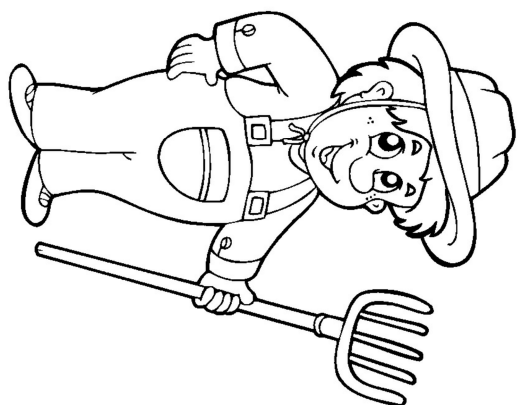


Bauernhof


① HAGS 8029007-0116S UniPlay Nabi SM

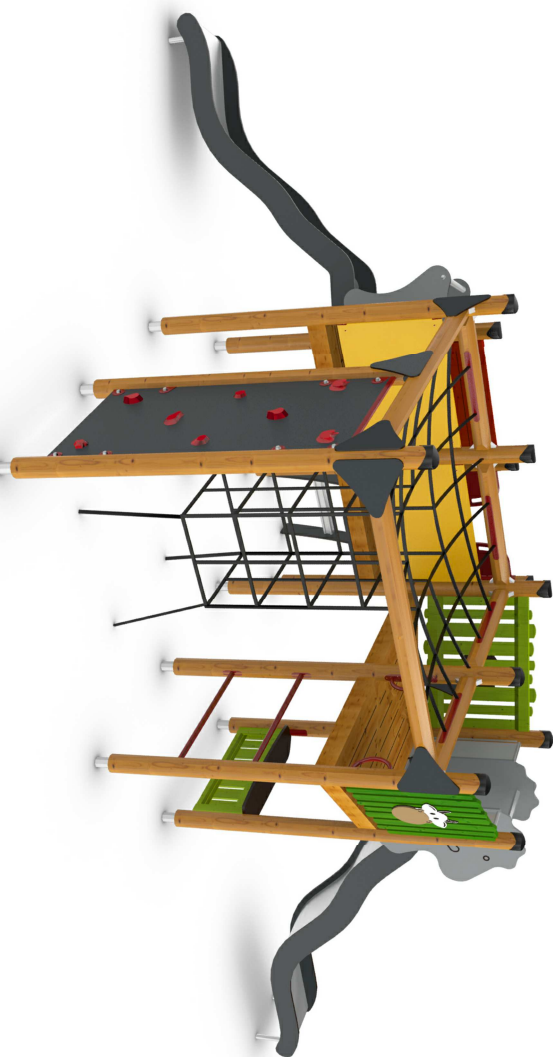

② PJ-16-11-129S
UniPlay Lorry SM

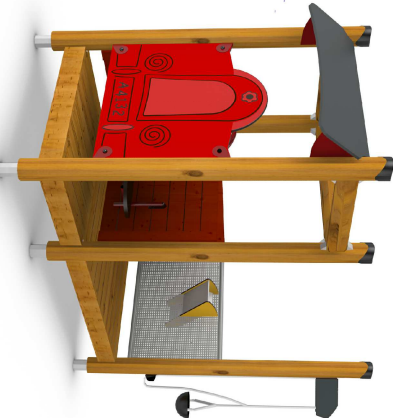

⑤ 8044766
Anky

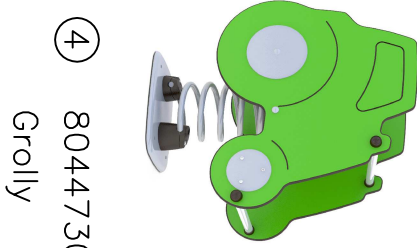





④ 8044730
Grolly

③ HAGS 8049508 Lilly mit Dolly



⑥ HAGS 8000790 Goro Zer Schaukel

- ① HAGS 8029007-0116S UniPlay Nabi SM
- ② HAGS PJ-16-11-129S UniPlay Lorry SM
- ③ HAGS 8049508 Lilly mit Dolly
- ④ HAGS 8044730 Grolly Federlier
- ⑤ HAGS 8044766 Anky Federlier
- ⑥ HAGS 8000790 Goro Zer Schaukel
- ⑦ HAGS 8049715 Katja Schaukelsitz (2x)

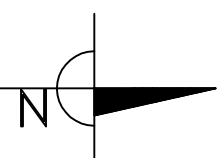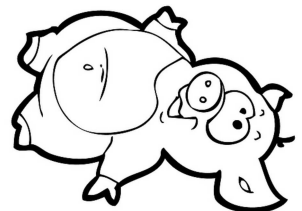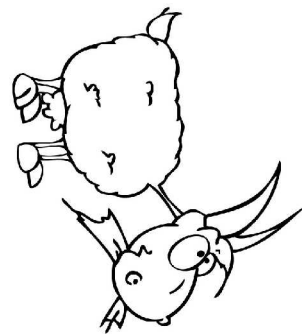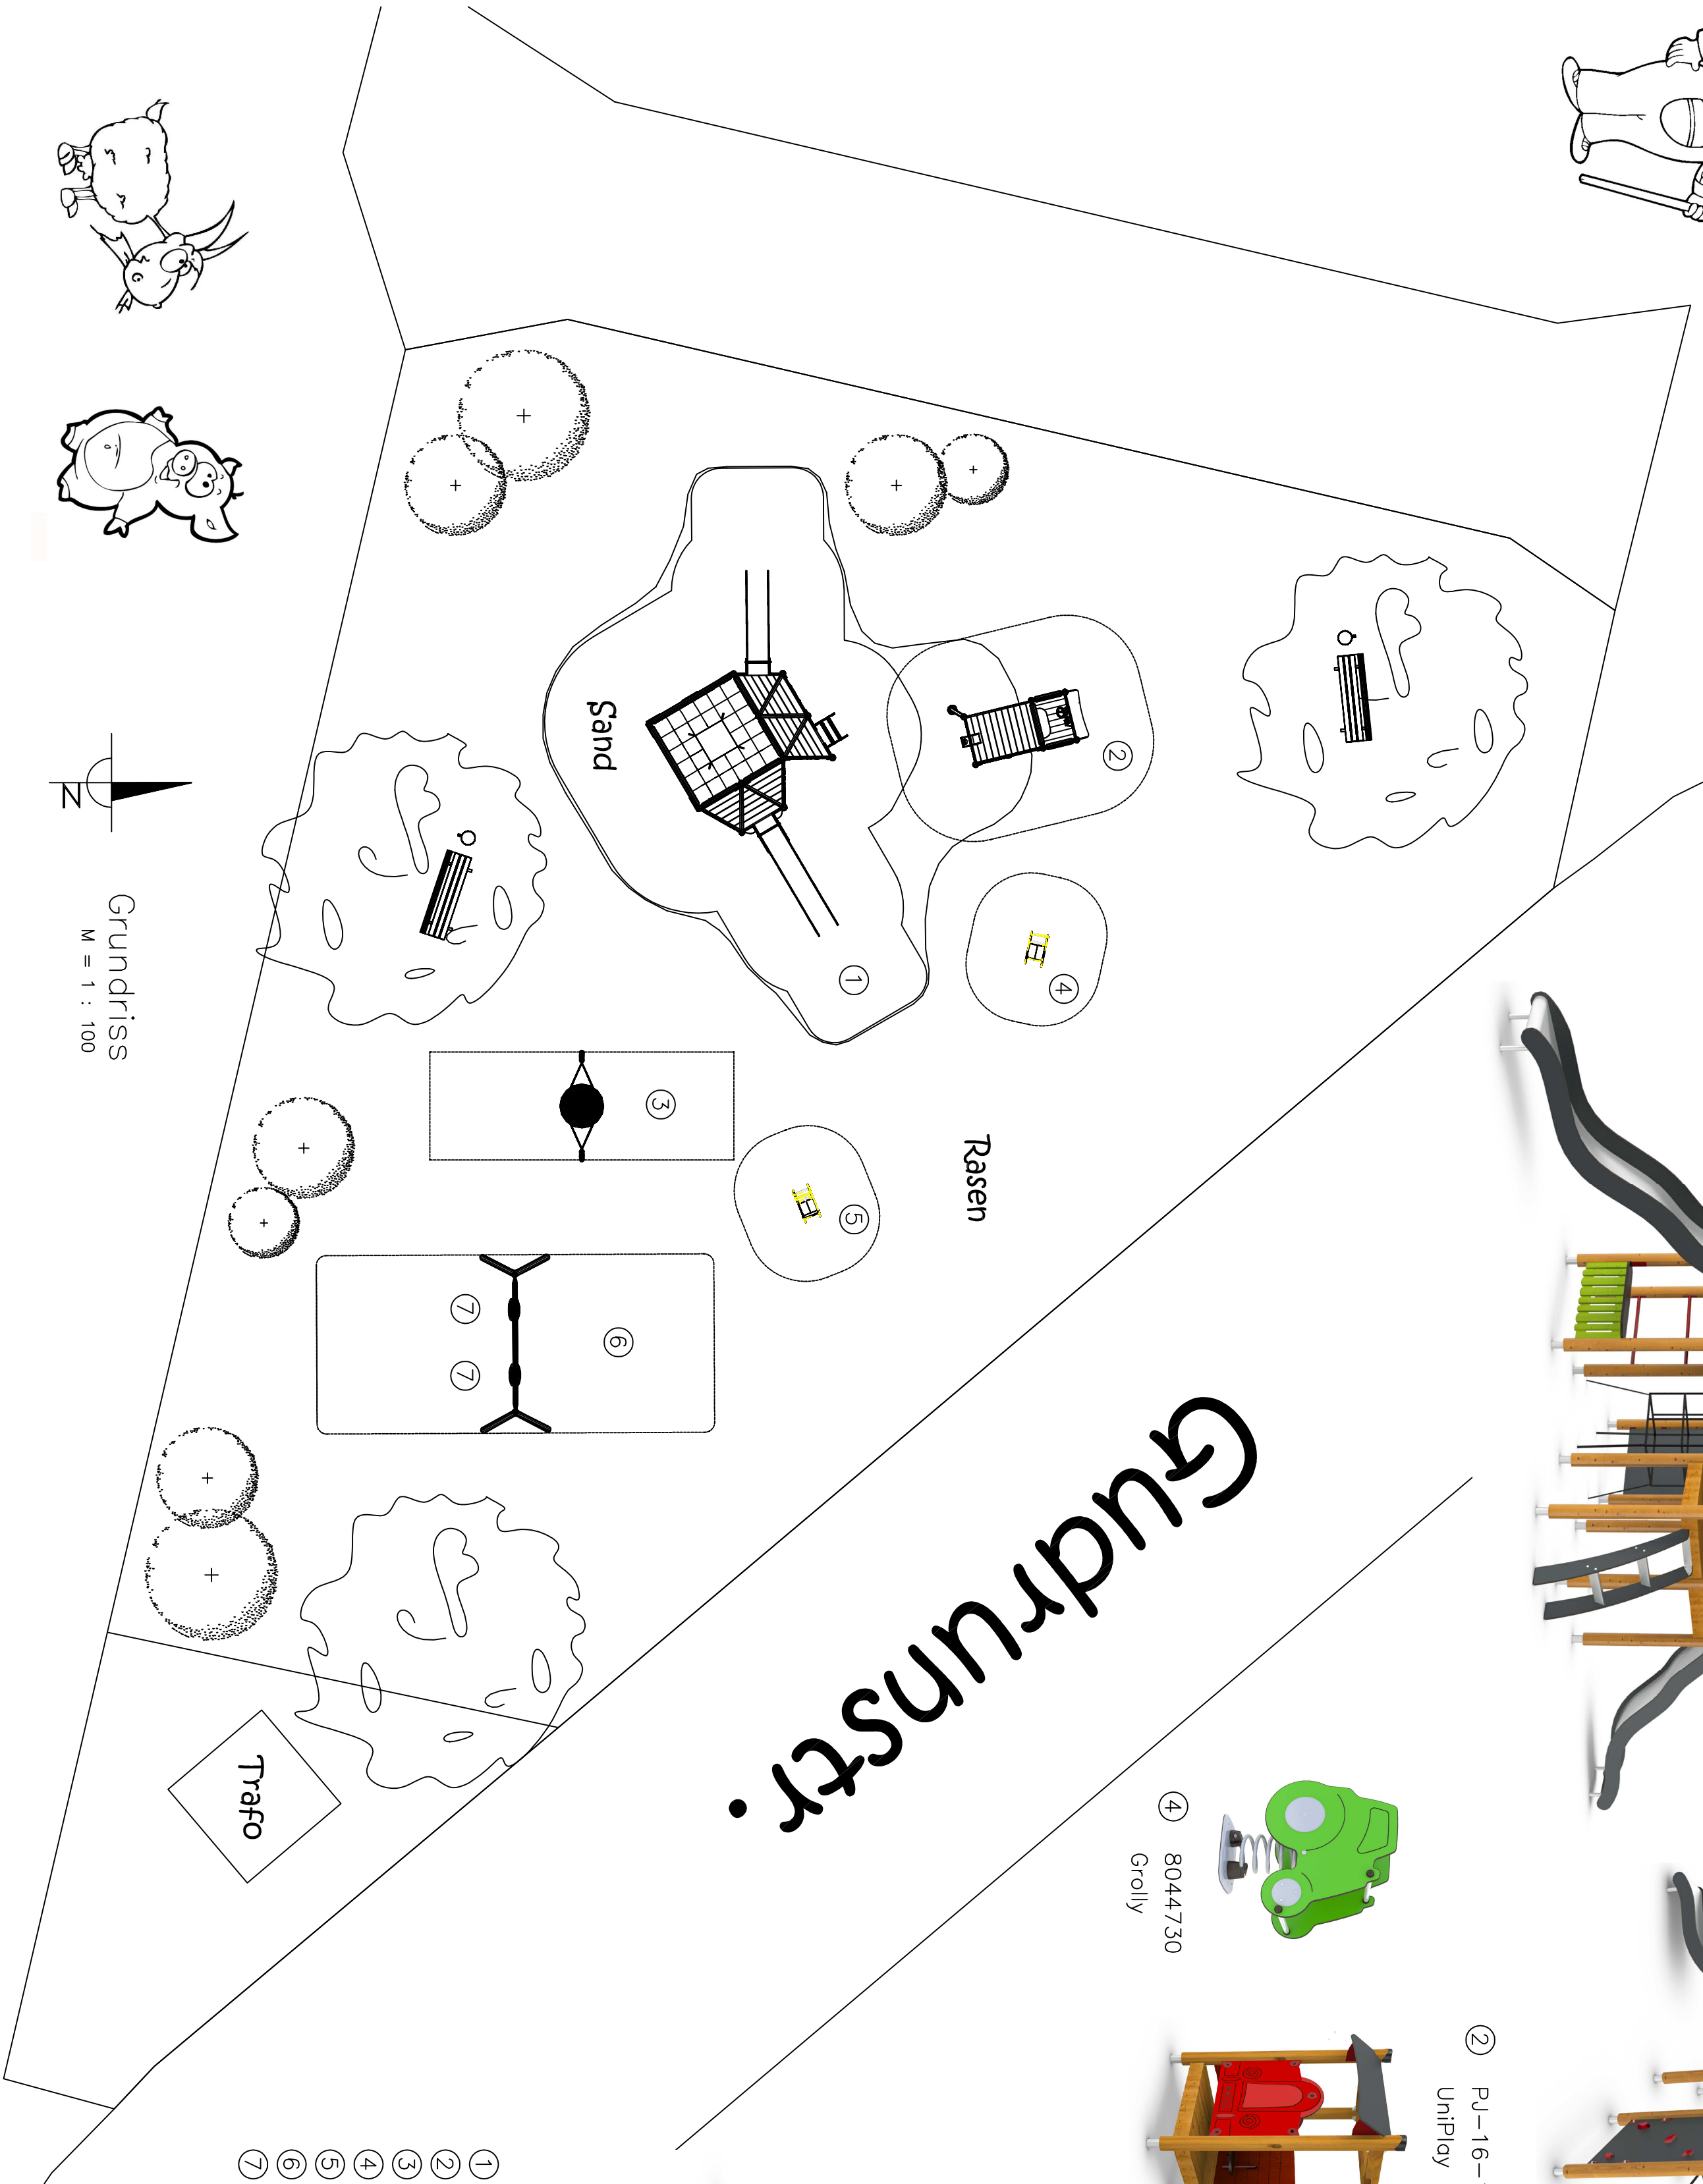

Grundriss
M = 1 : 100

HAGS

Inspiring all generations
Telefon: (06466) 9132-0
Fax: (06466) 6113
E-mail: info@hags-mb-spielde.de

Stadt Jever

GESTALTUNGSVORSCHLAG 1
Neubau Spielplatz Gudrunstraße

Maßstab : 1:100

A2

Datum: 2016-11-14 Name: S. Jacobi

Zeichnungsnummer : PJ-16-11-300F