


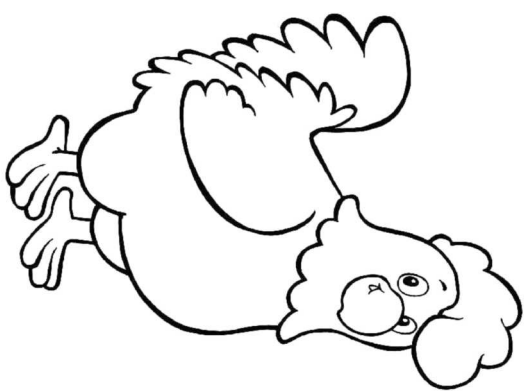

Gudrunns-Farm



① HAGS 8056849 UniPlay Traktor




② HAGS 8000790 Goro Zer Schaukel
③ HAGS 8049715 Katja Schaukelsitz (2x)



④ HAGS 8002650
Tittut Spielhaus



⑤ HAGS 8044672
Piggy Federtier


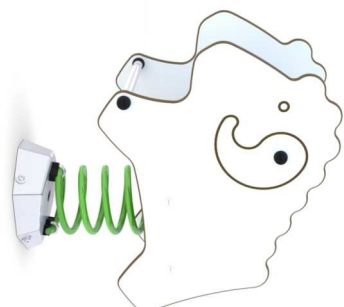


⑥ HAGS 8044654
Ovis Federtier

Gudrunstr.


Rasen

Sand

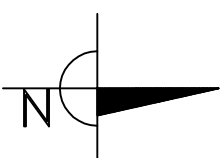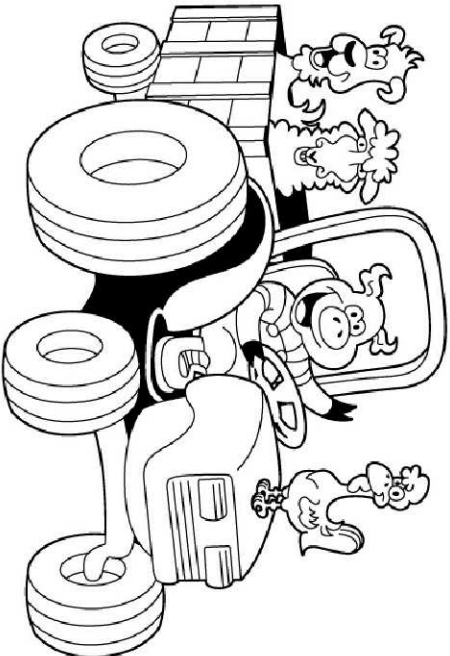

Grundriss
M = 1 : 100

- ① HAGS 8056849 UniPlay Traktor Rot
- ② HAGS 8000790 Goro Zer Schaukel
- ③ HAGS 8049715 Katja Schaukelsitz (2x)
- ④ HAGS 8002650 Tittut Spielhaus
- ⑤ HAGS 8044672 Piggy Federtier
- ⑥ HAGS 8044654 Ovis Federtier

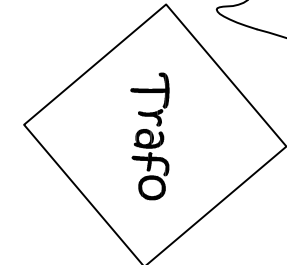

HAGS Inspiring all generations Telefon: (06466) 9132-0 Fax: (06466) 6113 E-mail: info@hags-mb-spielidee.de		Stadt Jever GESTALTUNGSVORSCHLAG 2 Neubau Spielplatz Gudrunstraße
Datum: 2016-11-21	Name: S. Jacobi	Zeichnungsnummer : PJ-16-11-302F
Maßstab : 1:100		A2